


1st Floor

LIVING AREA  
1382 SQ FT

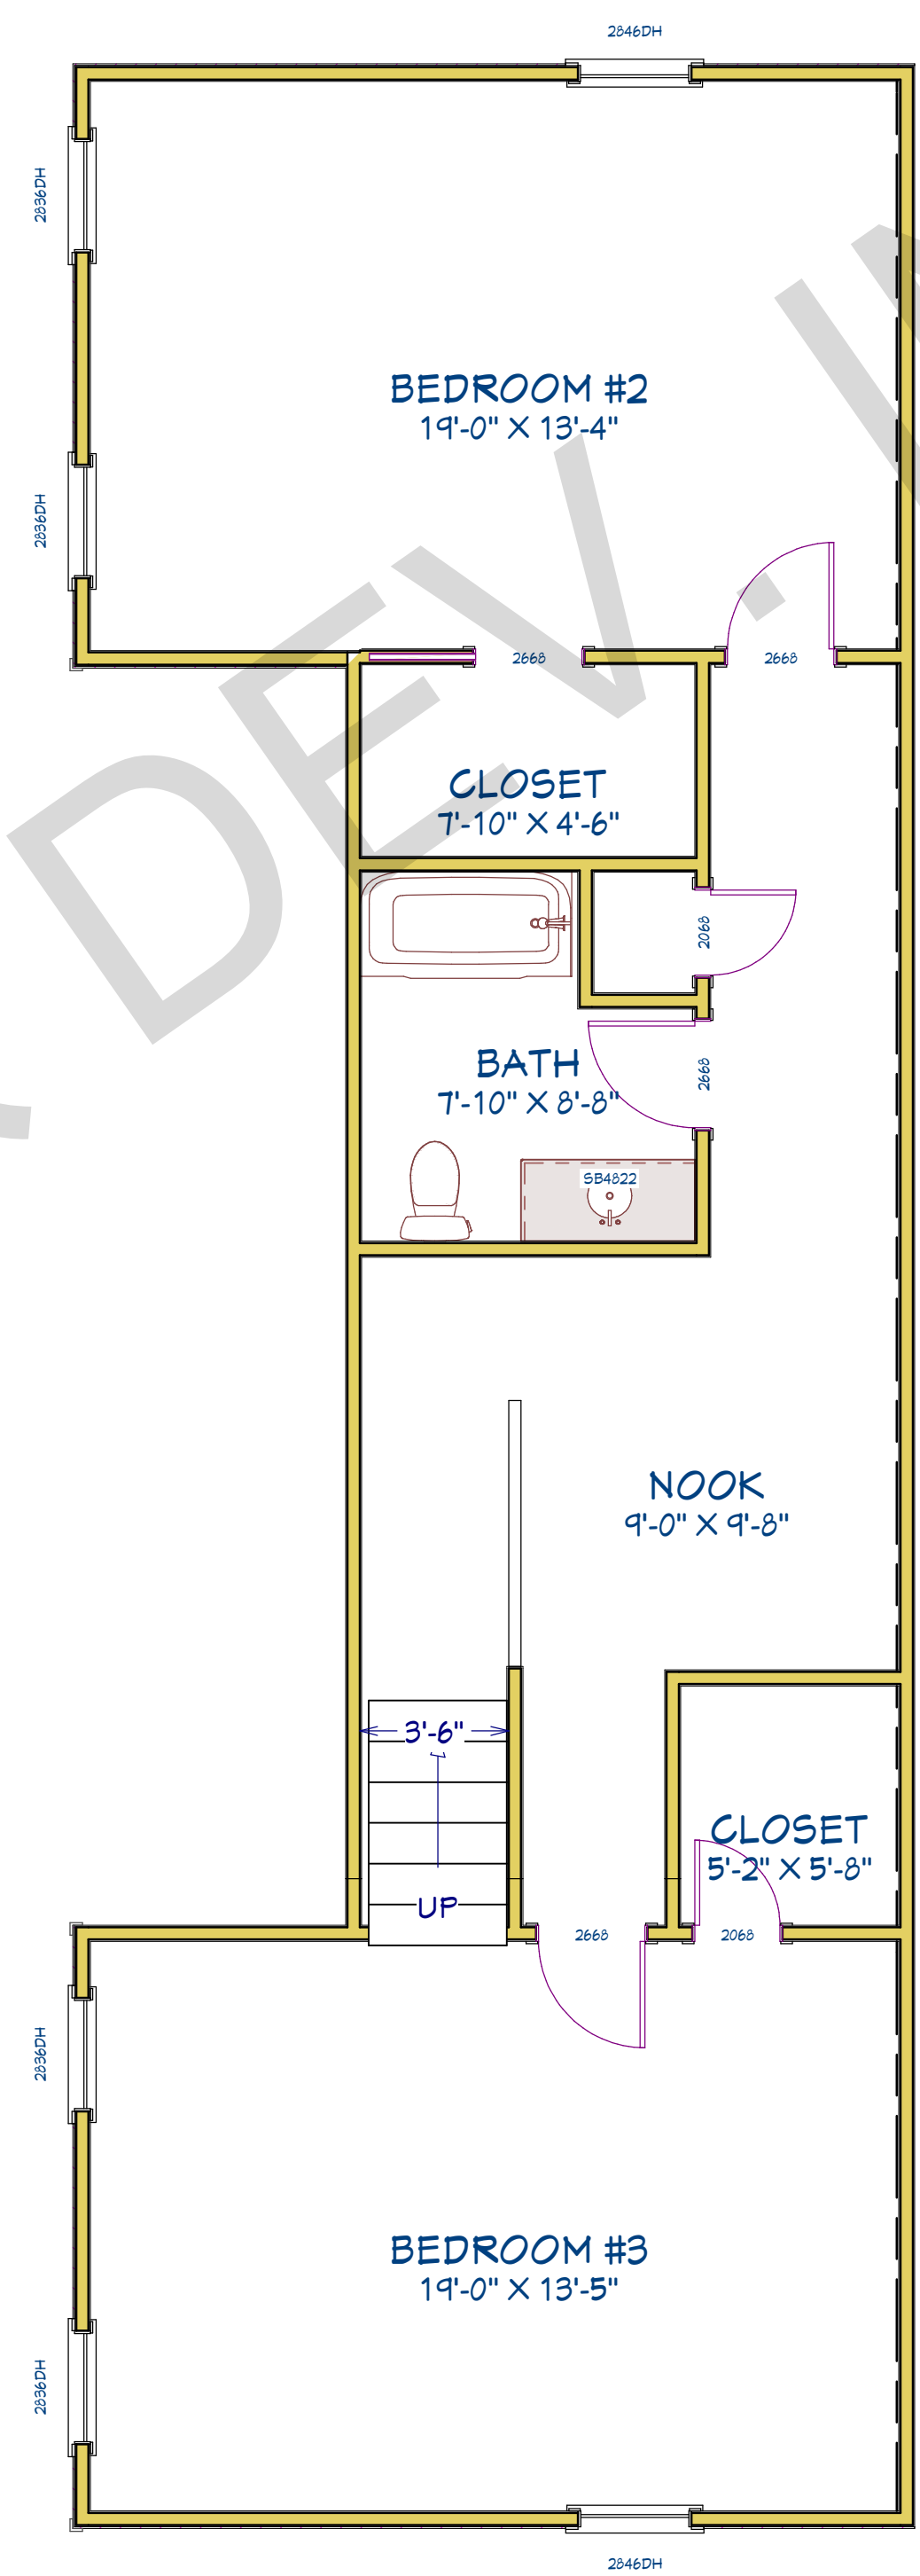

2nd Floor

LIVING AREA  
947 SQ FT

SUN COAST HOMES & DEV. INC.

NUMBER	DATE	REVISION BY	DESCRIPTION

**SOUTHPORT COTTAGE**

DRAWINGS PROVIDED BY:  
**SUN COAST HOMES & DEV. INC.**  
 4101 HWY 24  
 NEWPORT, NC 28570

DATE:

1/21/2024

SCALE:

1/4"=1'

SHEET:



REVISION TABLE		
NUMBER	DATE	DESCRIPTION

**SOUTHPORT COTTAGE**

DRAWINGS PROVIDED BY:  
SUN COAST HOMES & DEV. INC.  
4101 HWY 24  
NEWPORT, NC 28570

DATE:

1/21/2024

SCALE:

SHEET:



REVISION TABLE	
NUMBER	DATE

**SOUTHPORT COTTAGE**

DRAWINGS PROVIDED BY:  
SUN COAST HOMES & DEV. INC.  
4101 HWY 24  
NEWPORT, NC 28570

DATE:

1/21/2024

SCALE:

SHEET:



REVISION TABLE		
NUMBER	DATE	DESCRIPTION

**SOUTHPORT COTTAGE**

DRAWINGS PROVIDED BY:  
SUN COAST HOMES & DEV. INC.  
4101 HAY 24  
NEWPORT, NC 28570

DATE:

1/21/2024

SCALE:

SHEET:



REVISION TABLE		
NUMBER	DATE	DESCRIPTION

**SOUTHPORT COTTAGE**

DRAWINGS PROVIDED BY:  
SUN COAST HOMES & DEV. INC.  
4101 HAY 24  
NEWPORT, NC 28510

DATE:

1/21/2024

SCALE:

SHEET: